


NOTE: THIS DETAIL ALLOWS DRYVIT TO BE INSTALLED BEFORE METAL ROOFING SYSTEM.

THIS DETAIL CAN ALSO BE VENTED

*American Architectural/Metal
Manufacturers, Inc.*

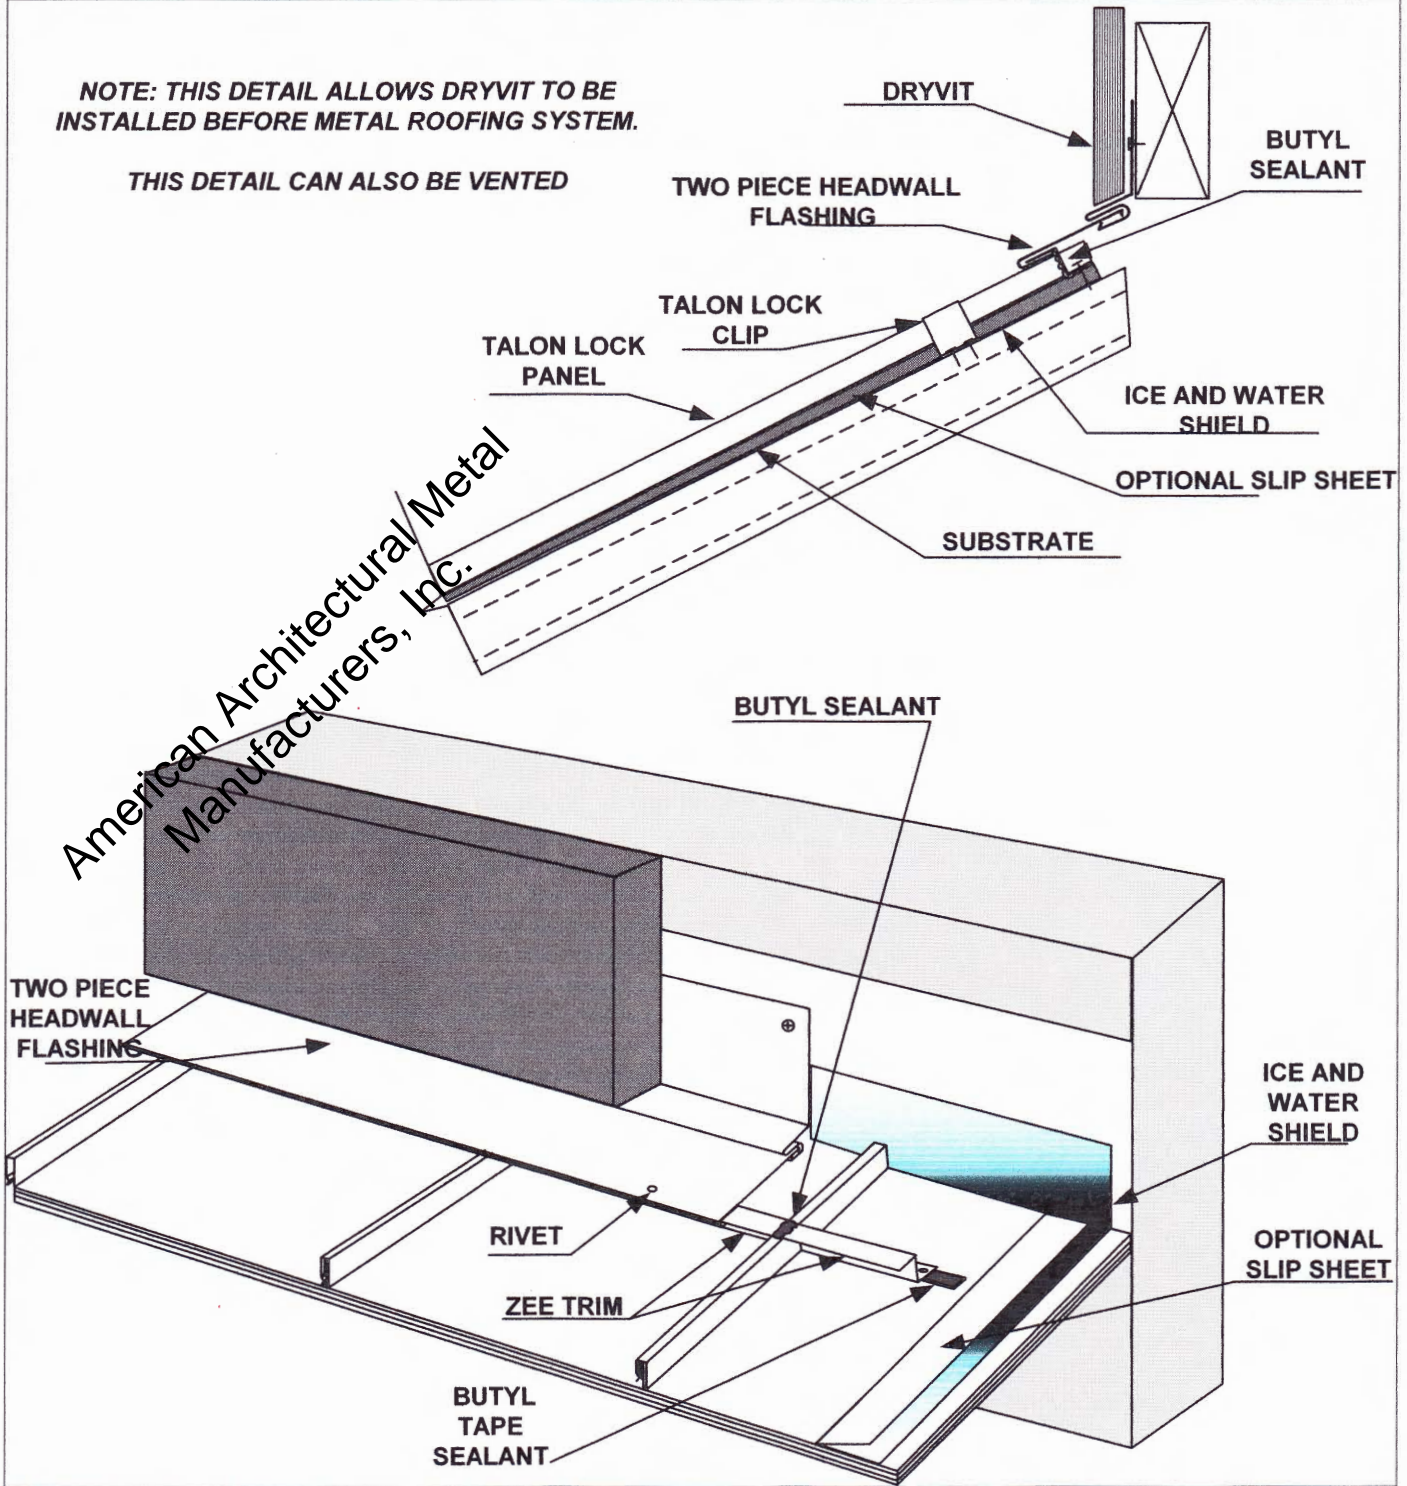

PROJECT NAME:

DATE:

INSTALLER:

DISTRIBUTOR:



**EAGLE
METAL
ROOFING
SYSTEMS**

**HEADWALL DRYVIT
DETAIL**