


FIELD HEM PANEL UNDER TO HOOK ONTO JOGGLE CLEAT

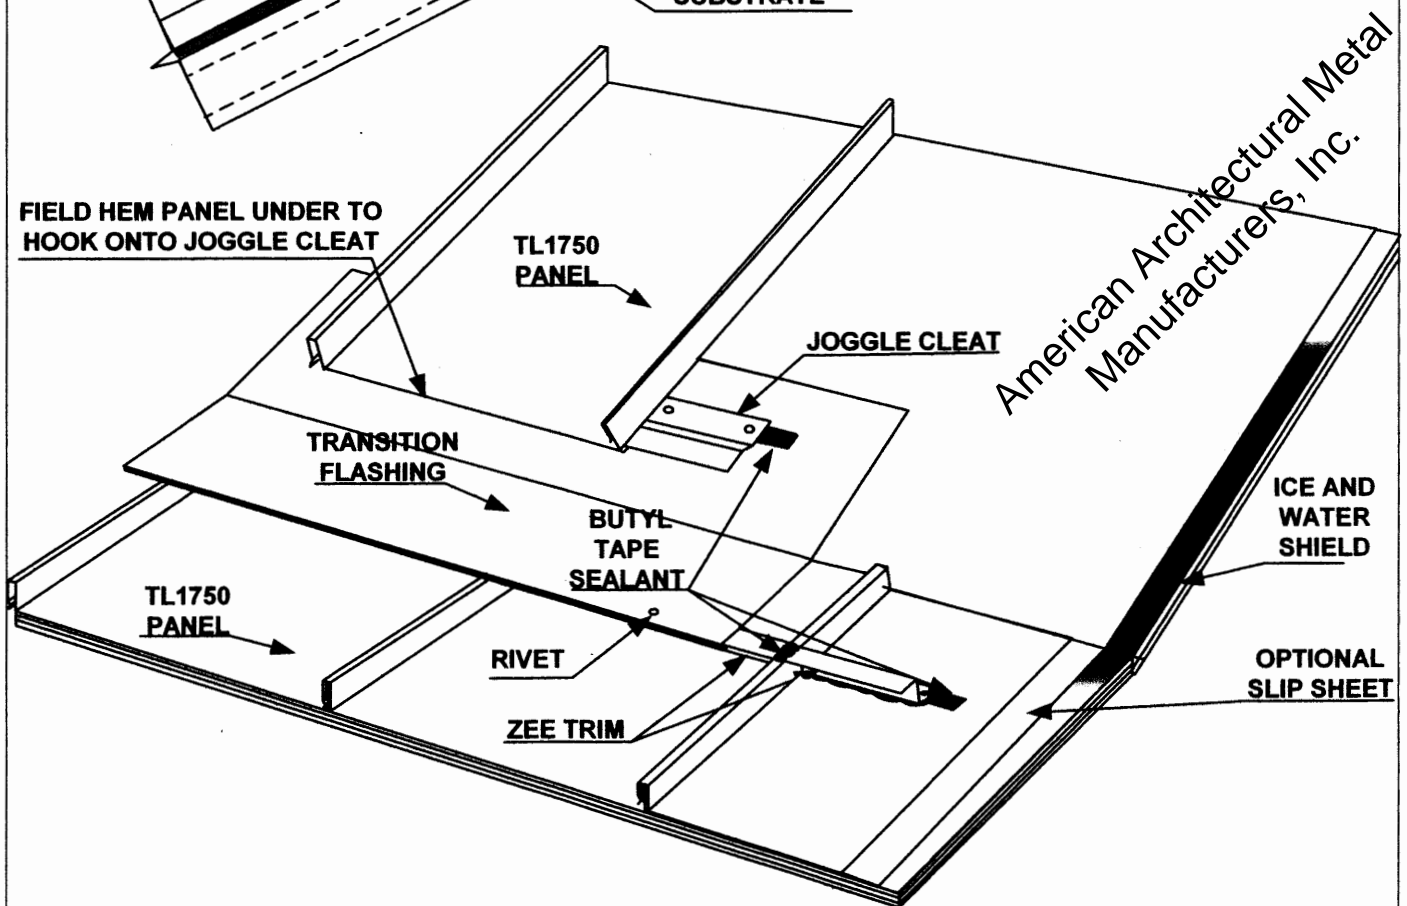

PROJECT NAME:

DATE:

INSTALLER:

DISTRIBUTOR:



EAGLE METAL ROOFING SYSTEMS

METAL ROOF TRANSITION DETAIL