


**NOTE : THIS DETAIL ALLOWS DRYVITT TO BE INSTALLED BEFORE METAL ROOF SYSTEM**

**THIS DETAIL CAN ALSO BE VENTED**

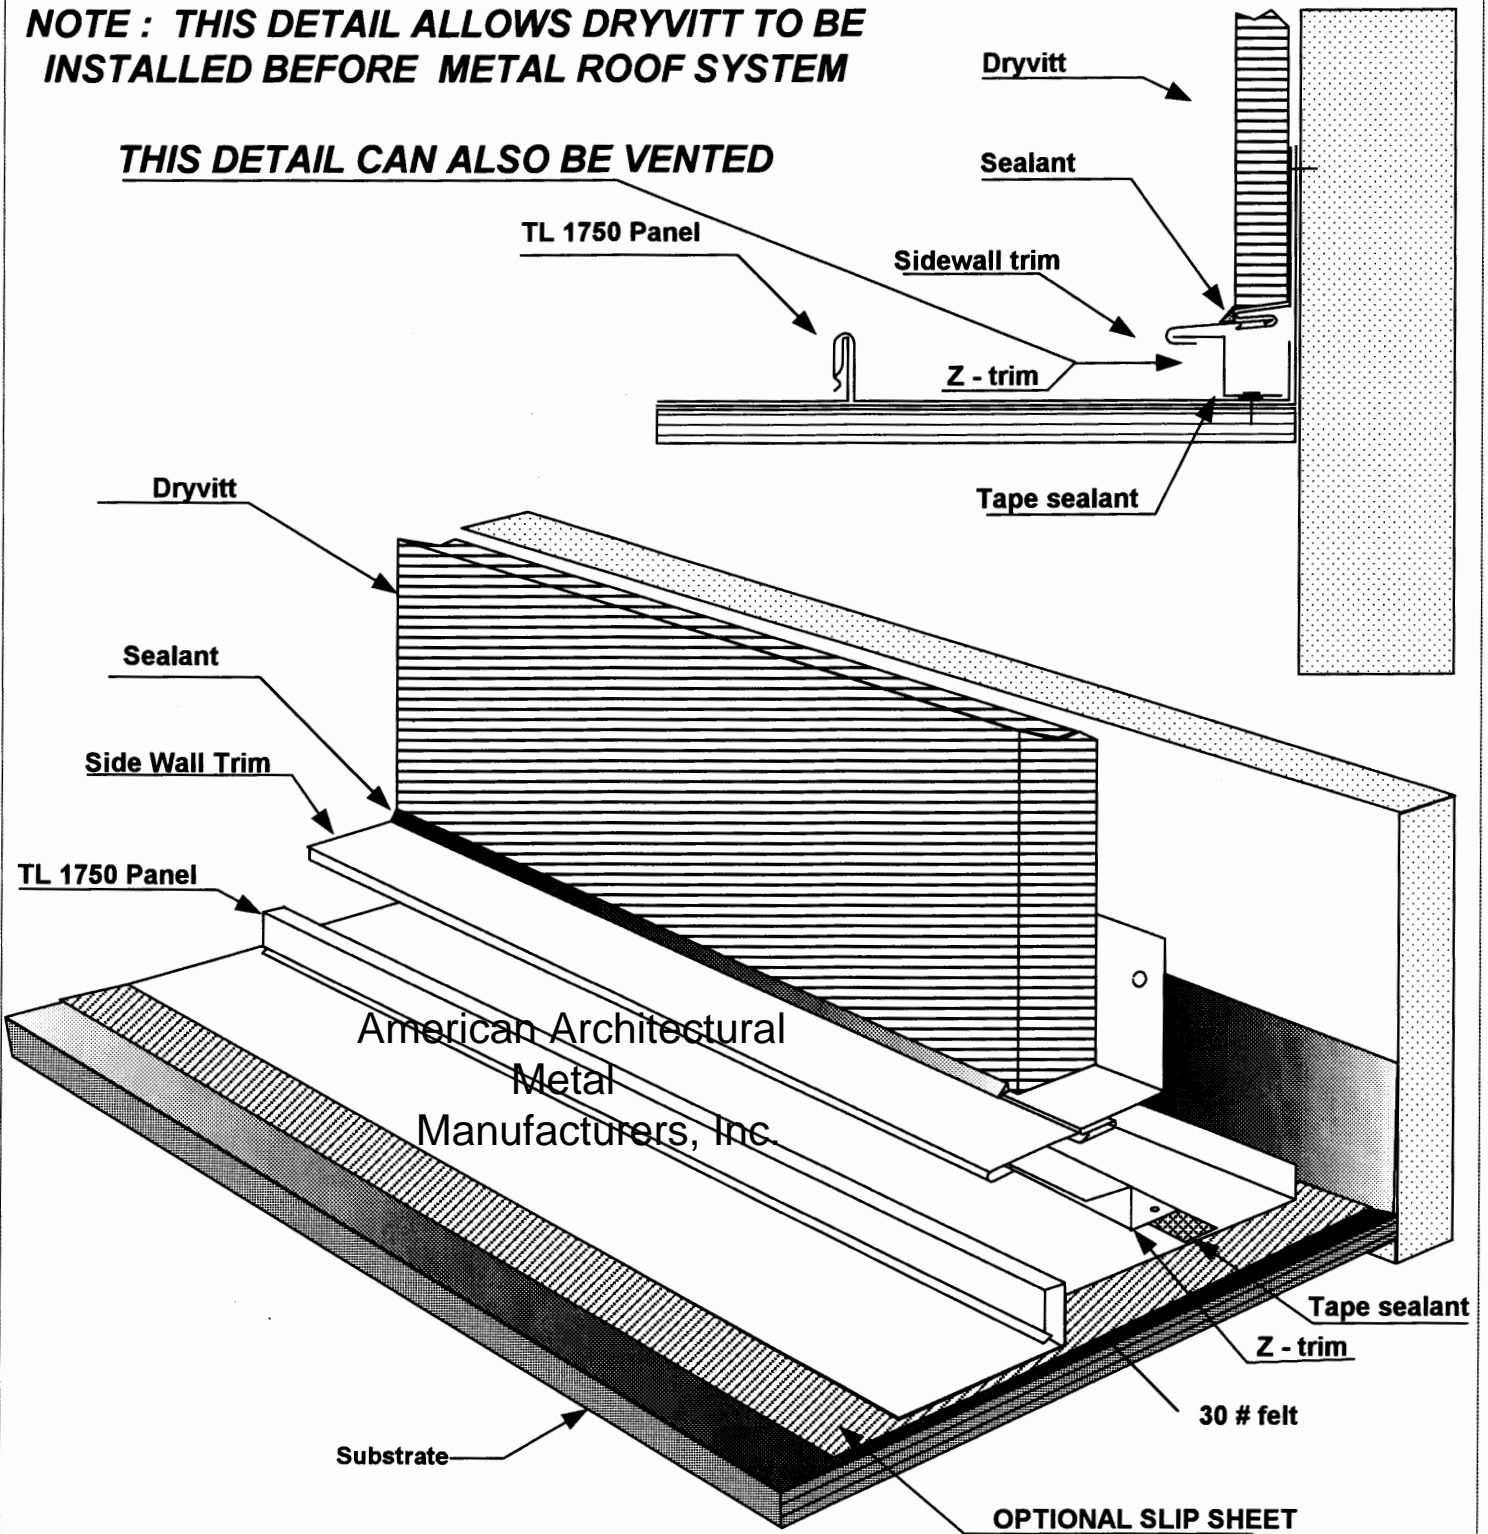

PROJECT NAME:  
 ARCHITECT:  
 INSTALLER:  
 DISTRIBUTOR:

DATE:  
 P.O.#:  
 SHIP DATE:



**EAGLE METAL ROOFING SYSTEMS**

**SIDEWALL SNAPIN WITH DRYVITT  
 DETAIL OPTION #2**