


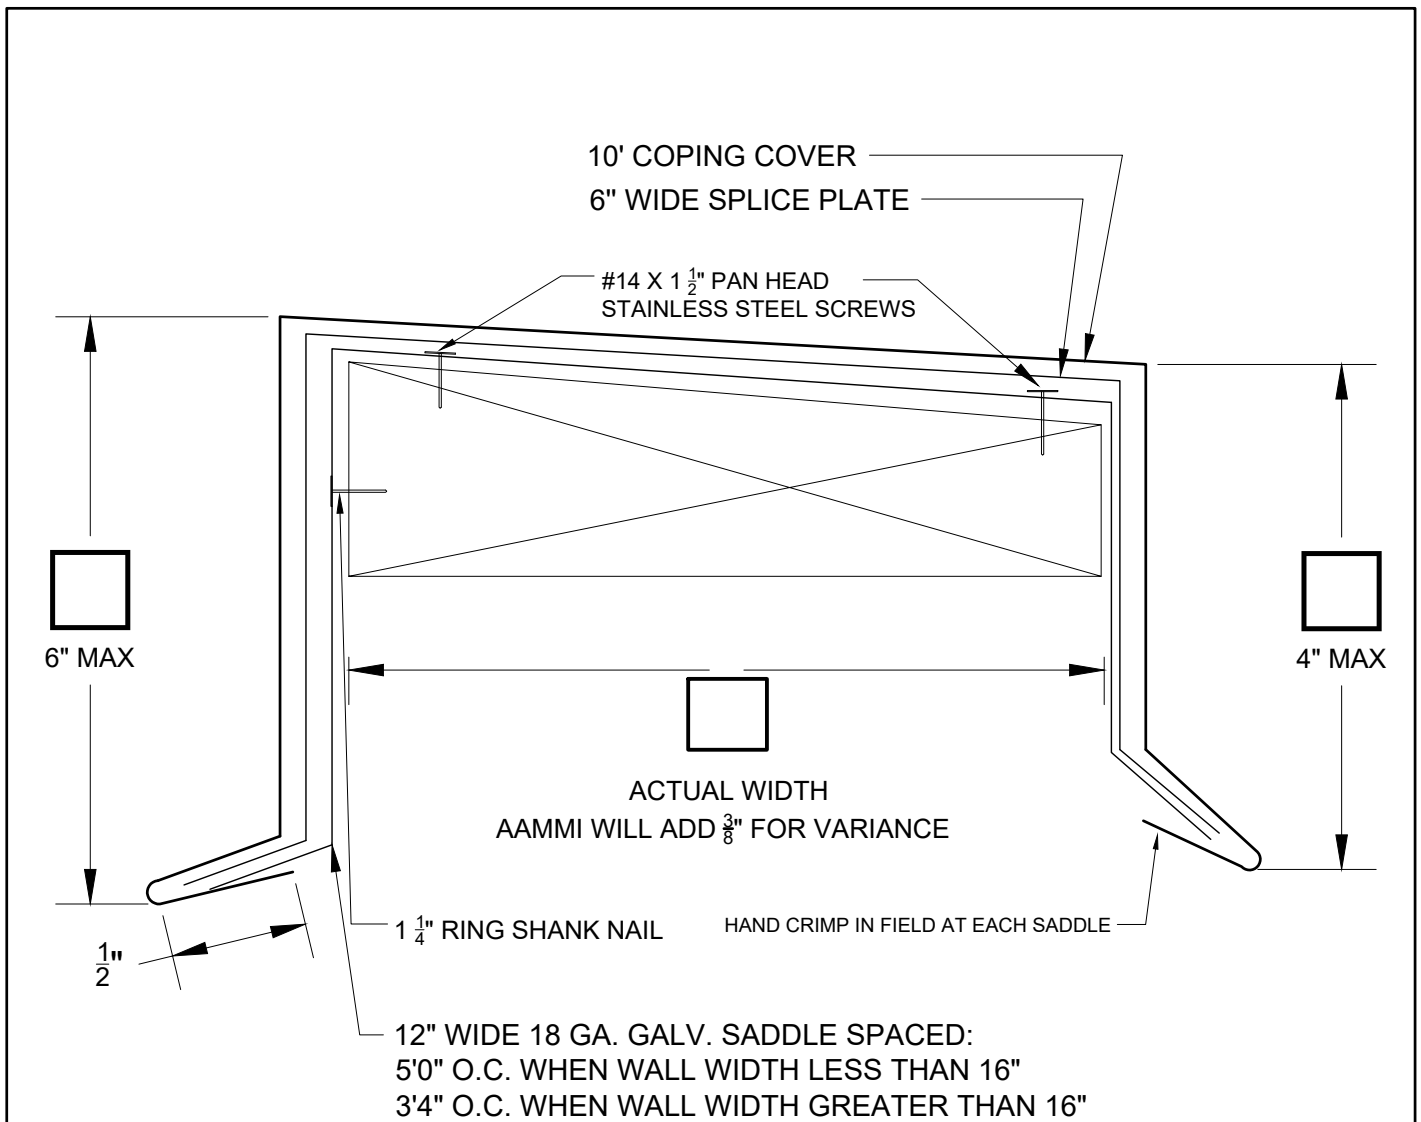

NOTE: ANSI/SPRI ES1 TESTED TOP SIZES WITH THIS FACE AND BACK SIZE ARE UP TO 24" WIDE

MATERIAL:

- ☐ 24 Ga. Galv. Steel
- ☐ 22 Ga. Galv. Steel
- ☐ .040" Aluminum
- ☐ .050" Aluminum
- ☐ .063" Aluminum

QUANTITY:

___ Lineal Feet (10' INCREMENTS)

Color: _____

Finish: _____

ACCESSORIES:

___ Inside Miters ___ Outside Miters

___ Left Endcaps ___ Right Endcaps

COPING ENDWALLS:

___ Left Hand ___ Right Hand


PROJECT NAME:

QUOTE: ☐

ORDER: ☐ PO# _____

INSTALLER:

SIGNATURE

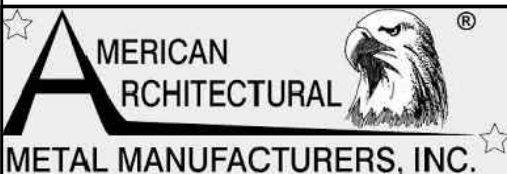

**EAGLE PERIMETER EDGE
SYSTEMS**

**ANSI/SPRI ES1 SLOPED WALL
COPING WITH FLAT SADDLE**