


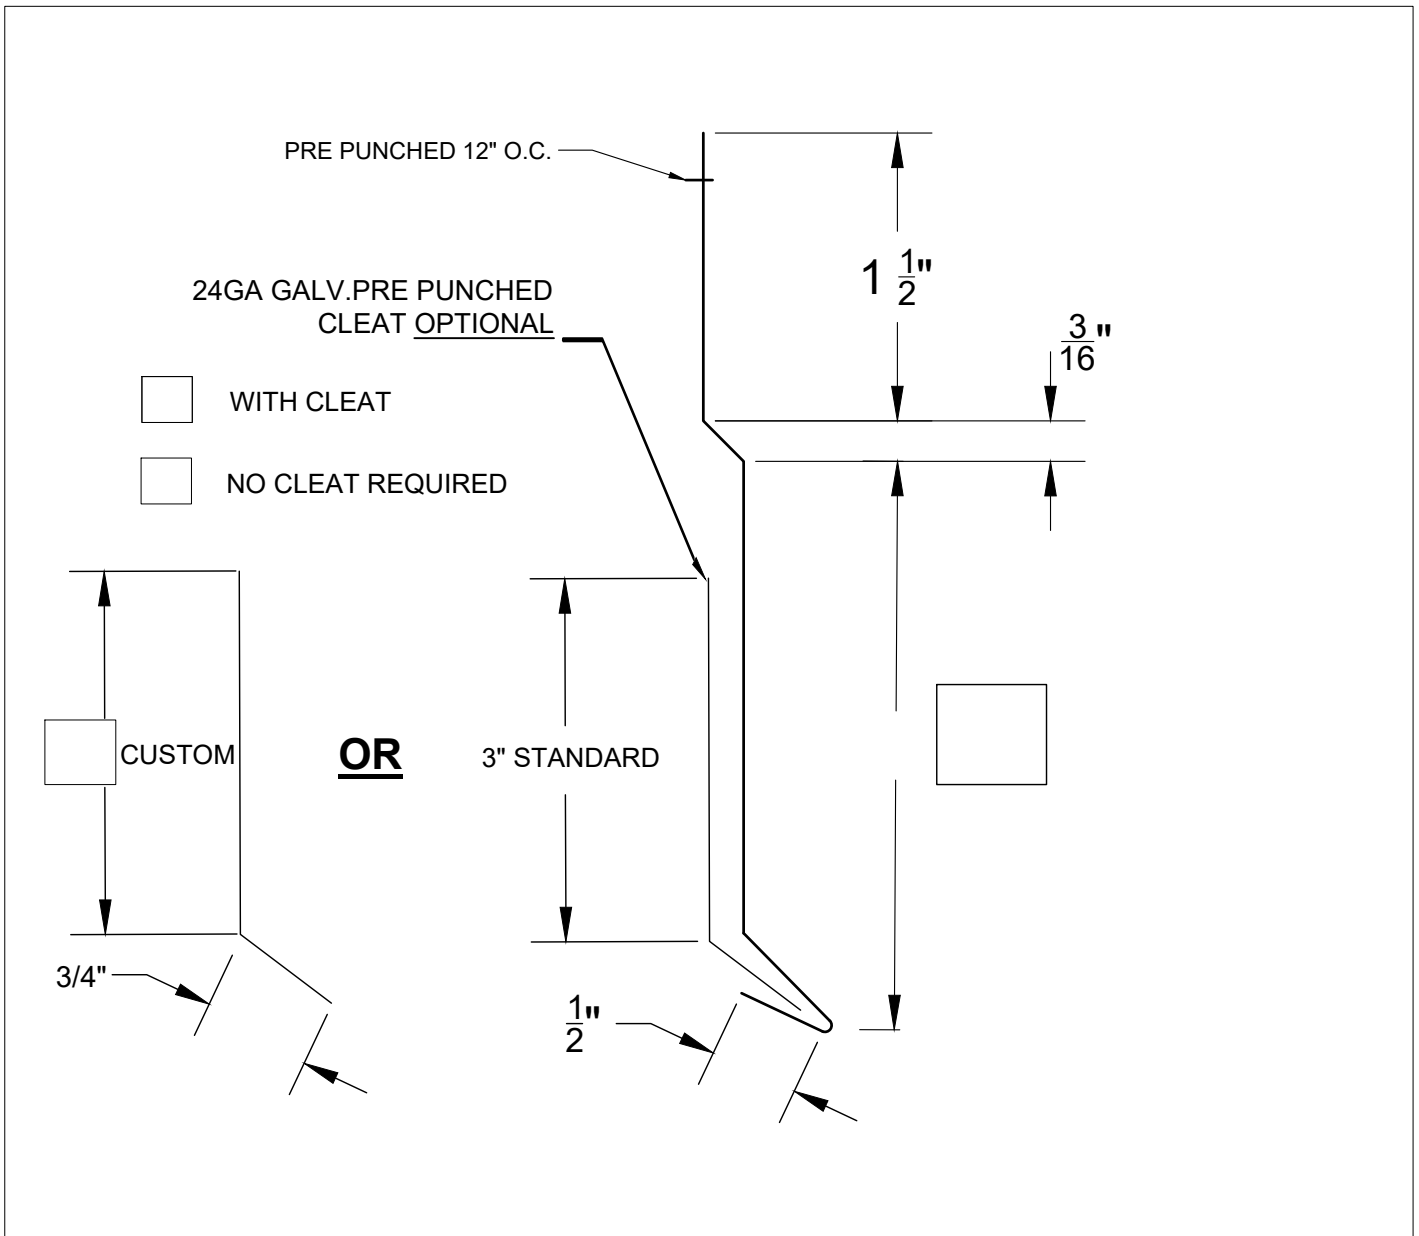

MATERIAL:

- ☐ 24 Ga. Galv. Steel
- ☐ 22 Ga. Galv. Steel
- ☐ .032" Aluminum
- ☐ .040" Aluminum
- ☐ .050" Aluminum
- ☐ .063" Aluminum
- ☐ 16 Oz. Copper
- ☐ OTHER MATERIAL: _____

Color: _____

Quantity: _____ Lineal Feet


PROJECT NAME:

INSTALLER:

QUOTE: ☐

SIGNATURE:

ORDER: ☐ PO# _____

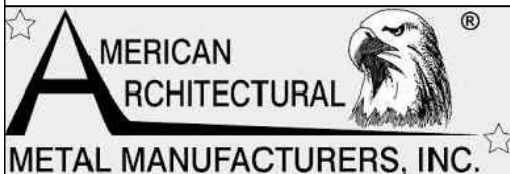

AMERICAN ARCHITECTURAL
METAL MANUFACTURERS, INC.
EAGLE METAL ROOFING
SYSTEMS

FASCIA EXTENDER
WITH OFFSET
ORDER SHEET